


REVISED PLAT OF THE CITY OF BELMORE, CLAY CO. FLORIDA.

BRANCH OFFICE
30 WEST WYOMING ST.
JACKSONVILLE, FLA.

SITUATED IN SECTIONS 12 AND SECTION 13 (N²) OF TOWNSHIP 7 SOUTH R24 EAST.

HOME OFFICE 68 N. 70 DEARBORN ST.
CHICAGO, ILLINOIS
THE BELMORE FLORIDA LAND CO.

ALL LOTS AND BLOCKS PRINTED IN COLORS ARE THOSE SOLD UP TO JULY 15TH 1885.

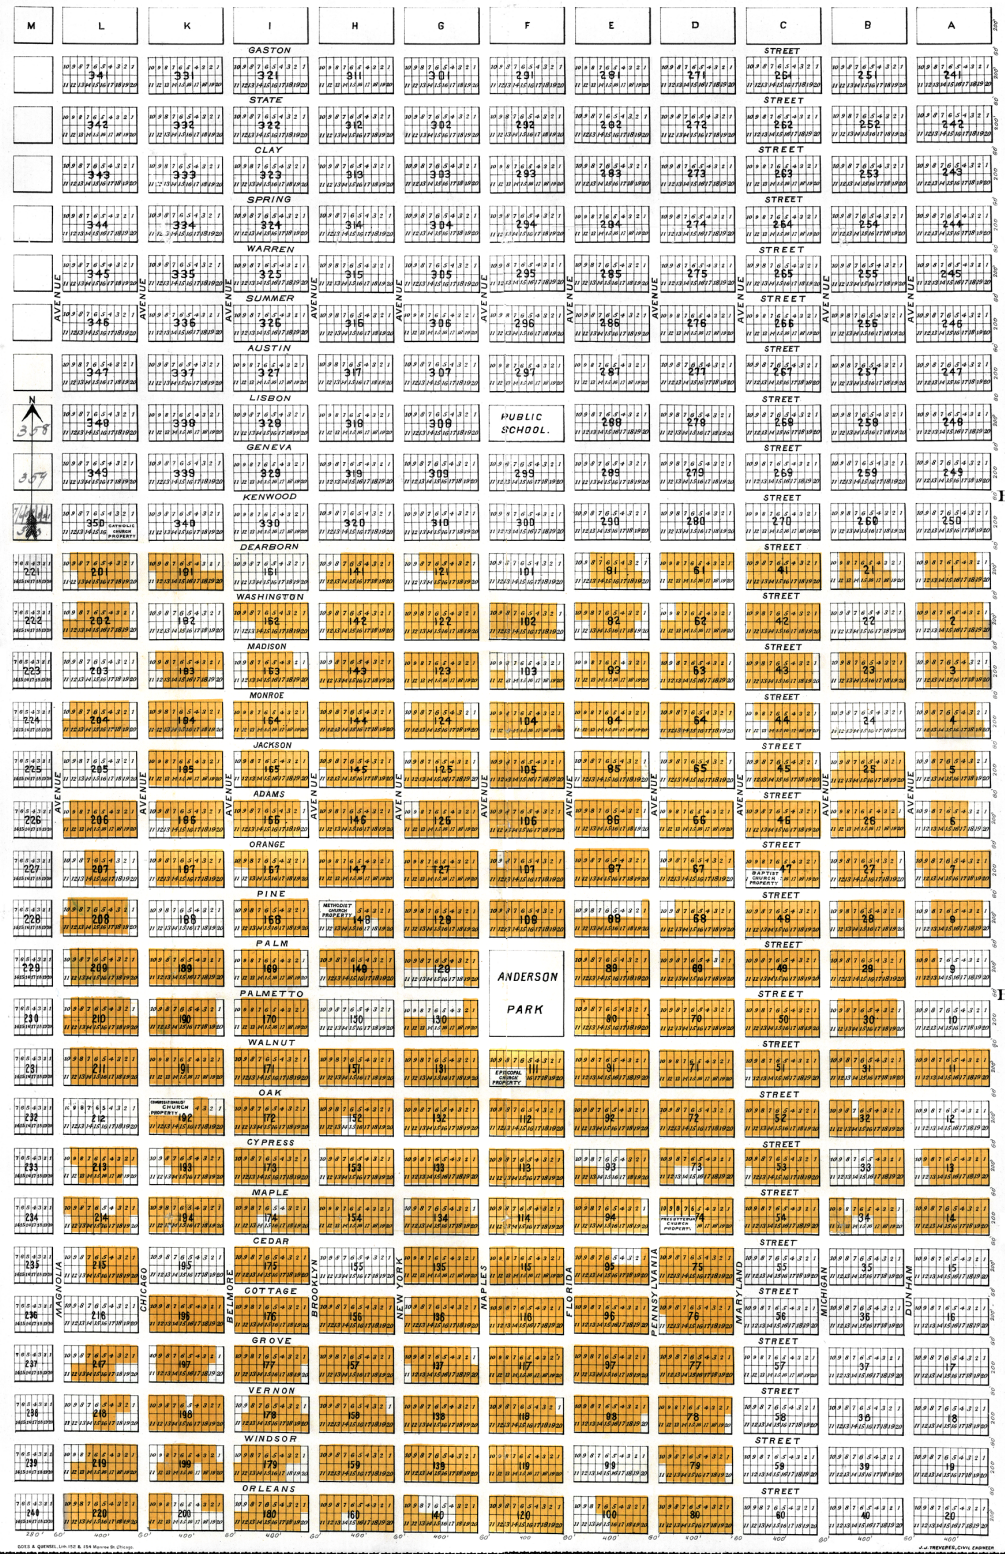

Revised Plat of the City of Belmore, Clay Co., Florida: situated in sections 12 and section 13 of township 7 South R24 East., 1885

J. J. Trevers, (Belmore, FL: Belmore Florida Land Co., 1885)